


Acad Ref: I:\TNS Schemes\T001-General\428 - Bus Corridor Imp.BSW15\_Docs & Dwg\Drawings\T001-428-001-008.dwg - Plotted on Jan 26, 2026 - 5:02pm

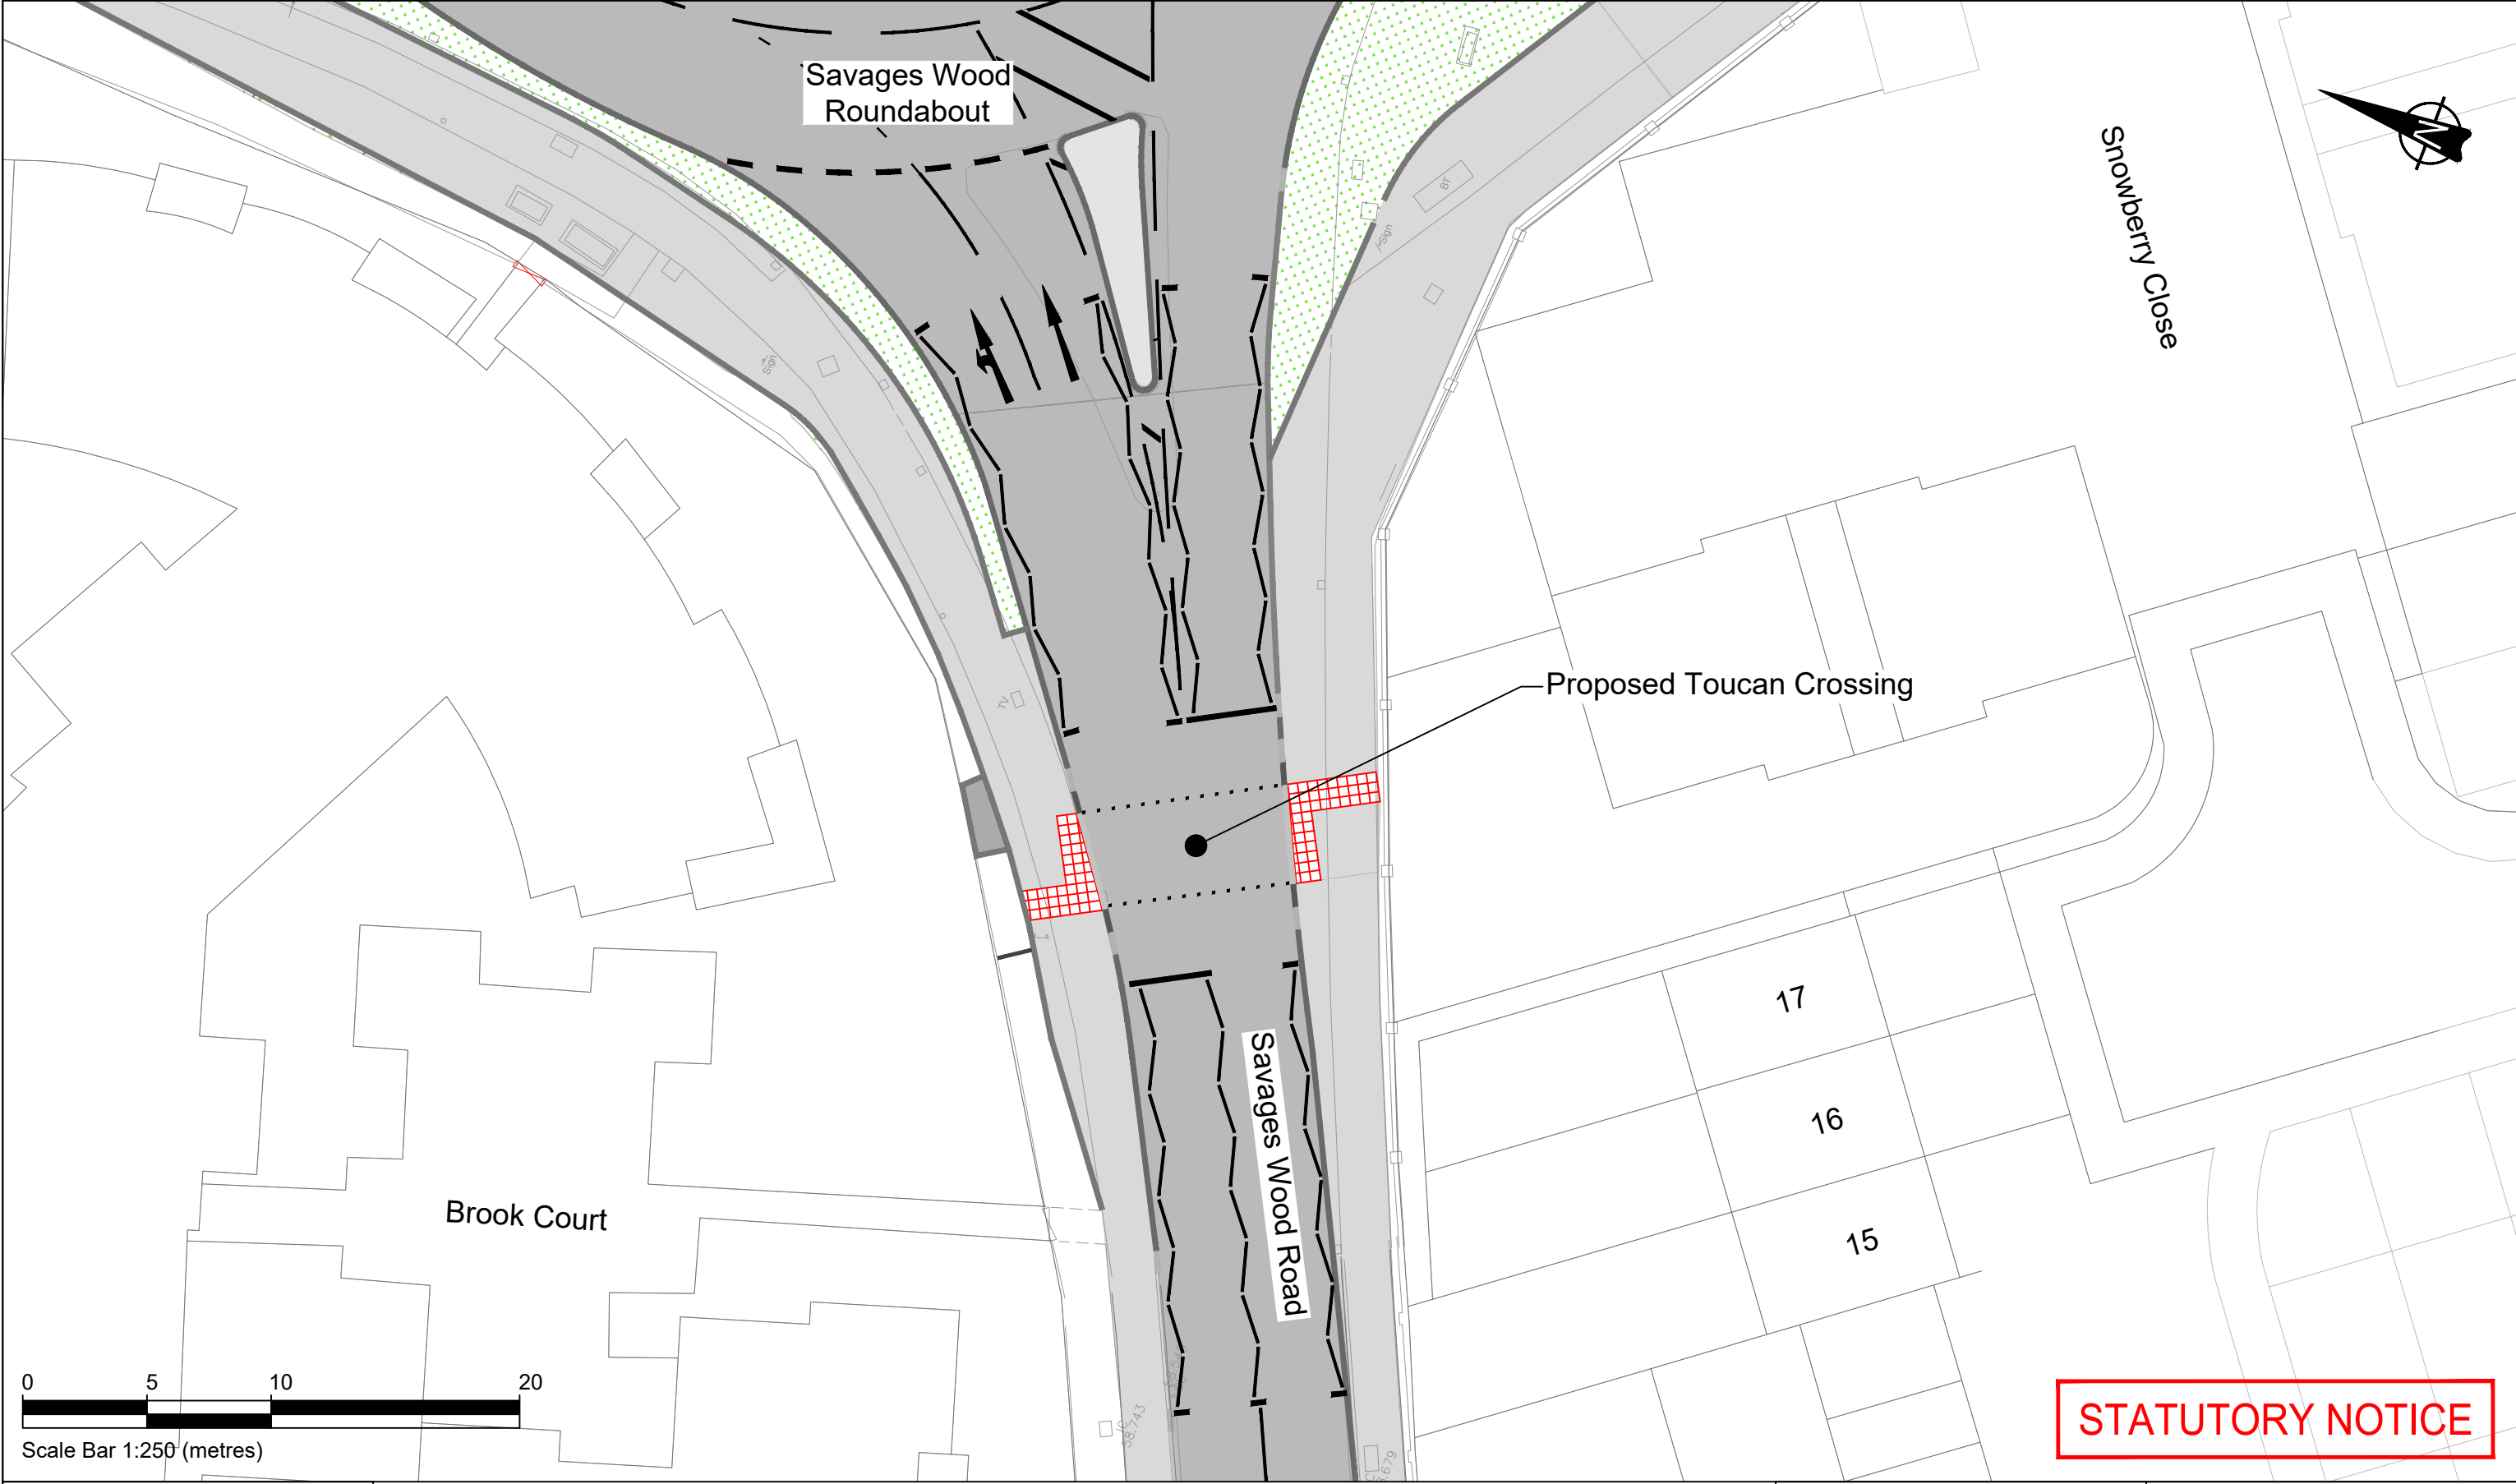

**STATUTORY NOTICE**

ORDNANCE SURVEY

© Crown copyright and database rights 2026 Ordnance Survey AC0000807942.  
This map has been provided for this scheme consultation and must not be used for any other purpose. Only one paper copy may be made for your own use.

Rev	Description	Drawn	App'd	Date

  
**South Gloucestershire Council**  
 DEPARTMENT OF PLACE  
 EXECUTIVE DIRECTOR - PLACE  
 Nigel Riglar  
**PLACE OPERATIONS - STREETCARE**  
 PO Box 1954  
 Bristol, BS37 0DD  
 Telephone: 01454 868 000  
 Email: TransportServices@southglos.gov.uk

Project		CRSTS Bradley Stoke Way Phase 5			
Title		Proposed Toucan Crossing			
Scale @ A3	1:250				
Drawn	JR	Checked	KM	Approved	MC
Date	Jan.26	Date	Jan.26	Date	Jan.26
Dwg No.	T001	Scheme Number	428	003	Rev. -