


Acad Ref: I:\TNS Schemes\T001-General\428 - Bus Corridor Imp.BSW15 - Docs & Dwg\Drawings\T001-428-009-011.dwg - Plotted on Jan 26, 2026 - 4:25pm

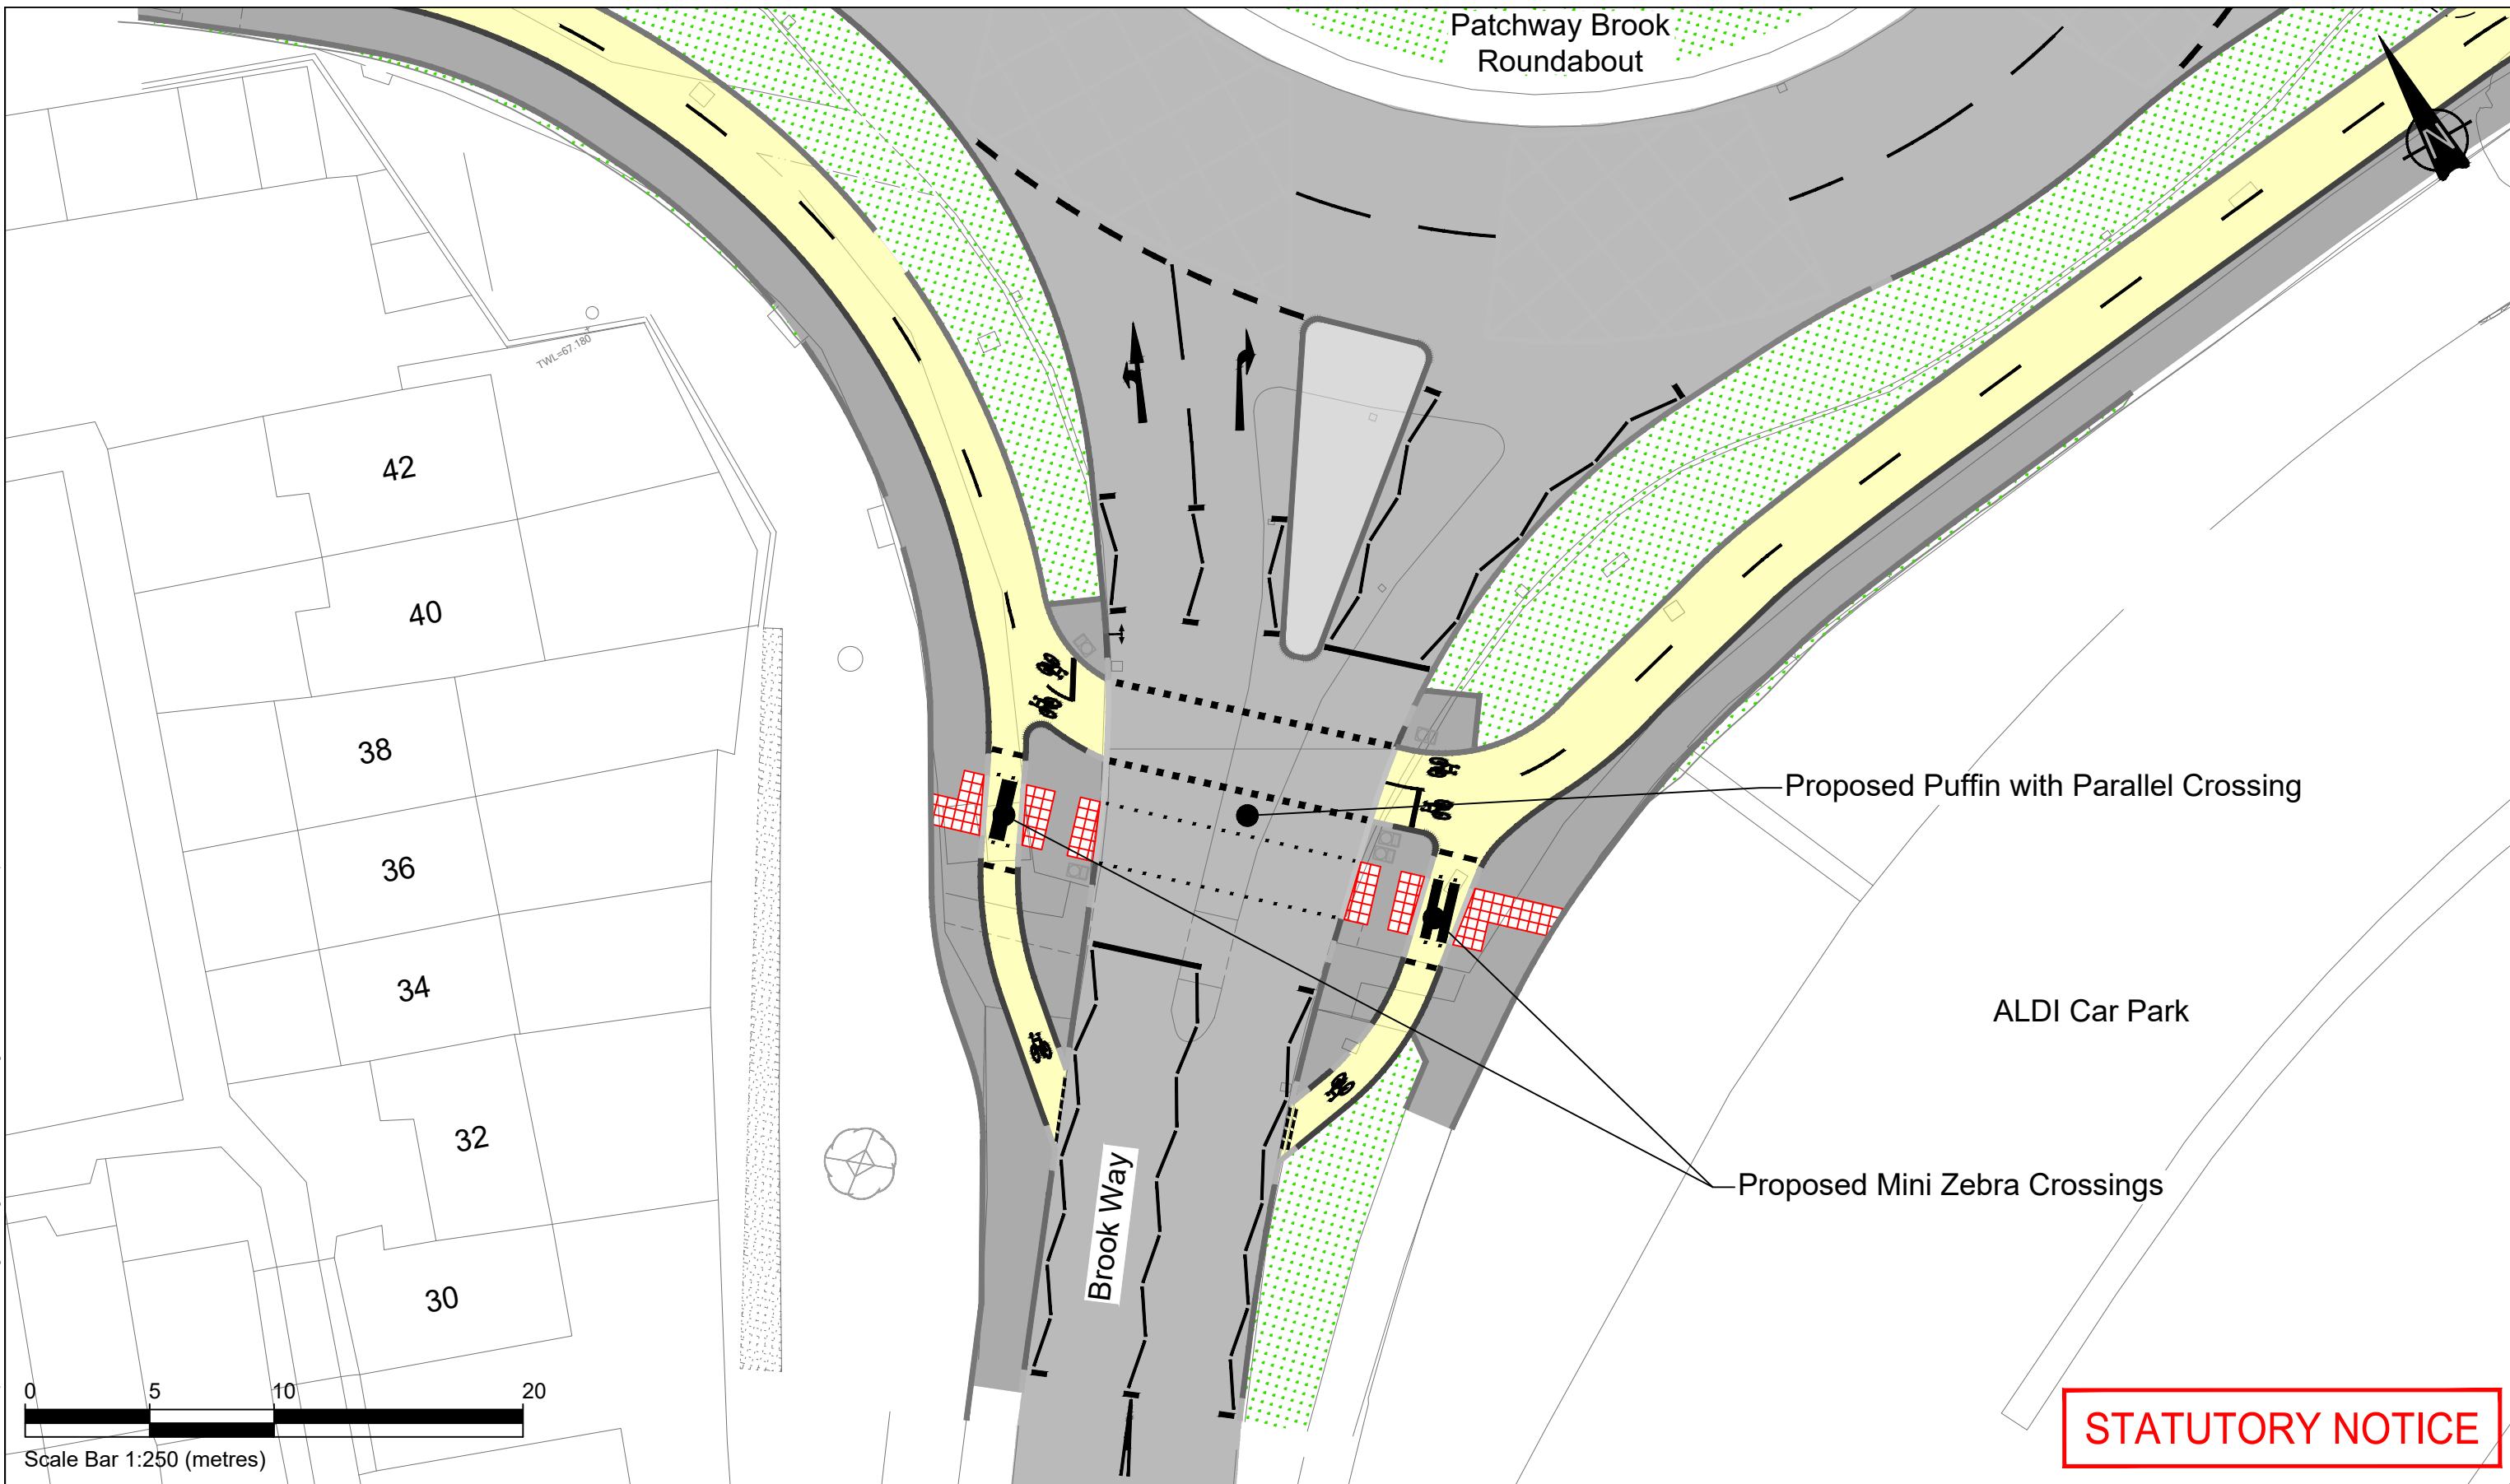

STATUTORY NOTICE

ORDNANCE SURVEY				
© Crown copyright and database rights 2026 Ordnance Survey AC000807942. This map has been provided for this scheme consultation and must not be used for any other purpose. Only one paper copy may be made for your own use.				
Rev	Description	Drawn	App'd	Date


South Gloucestershire Council
 DEPARTMENT OF PLACE
 EXECUTIVE DIRECTOR - PLACE
 Nigel Riglar
PLACE OPERATIONS - STREETCARE
 PO Box 1954
 Bristol, BS37 0DD
 Telephone: 01454 868 000
 Email: TransportServices@southglos.gov.uk

Project		CRSTS Bradley Stoke Way Phase 4			
Title		Proposed Puffin with Parallel Crossing and Mini Zebra Crossings			
Scale @ A3	1:250				
Drawn	JR	Checked	KM	Approved	MC
Date	Jan.26	Date	Jan.26	Date	Jan.26
Dwg No.	T001	Scheme	428	Number	011
				Rev.	-